



照明柱姿図 (10m埋込) S=1/30

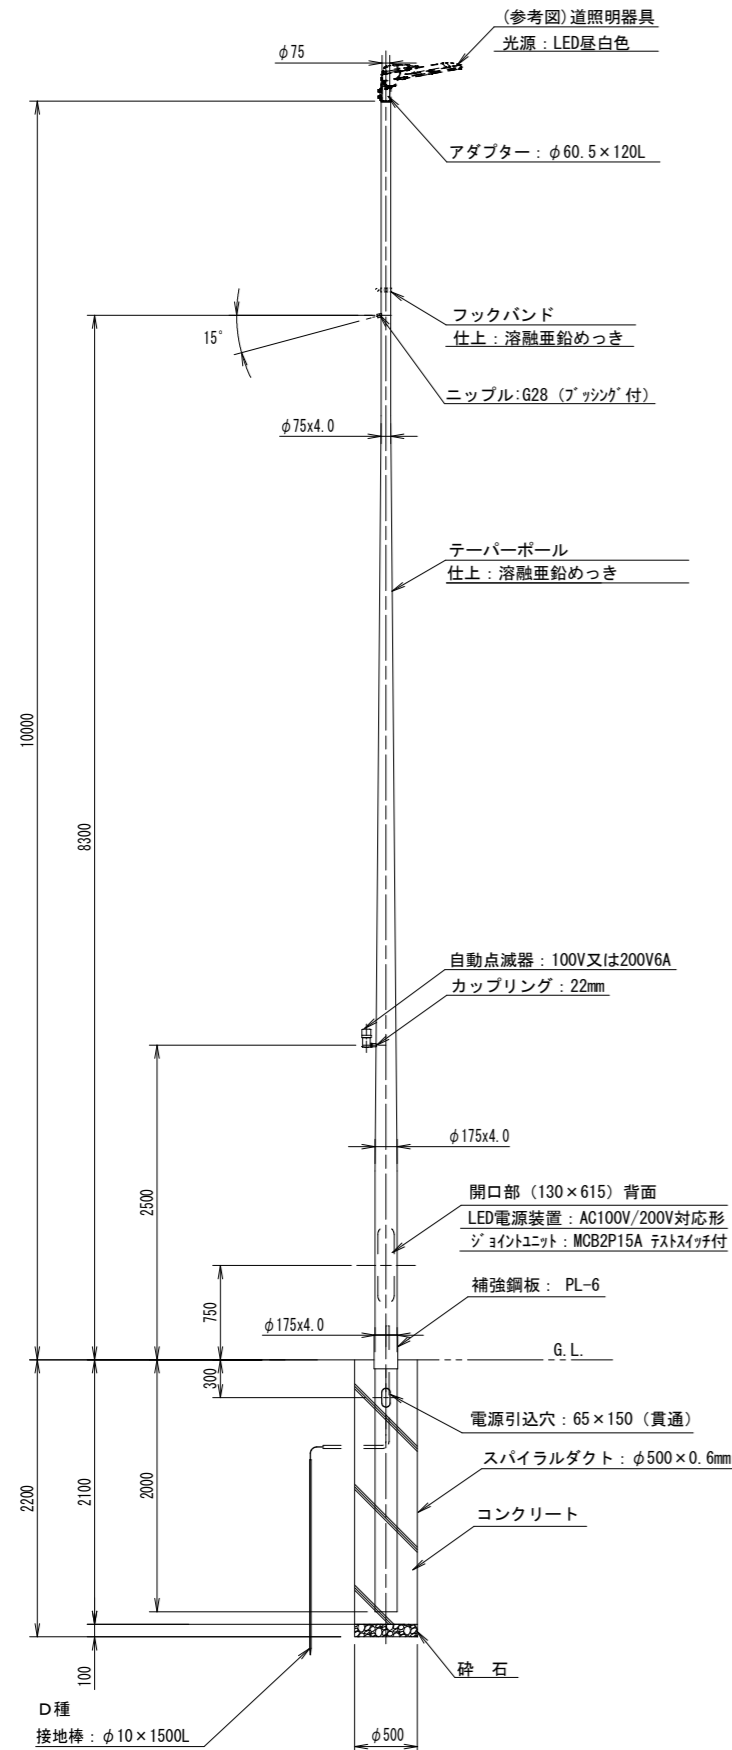

照明柱姿図 (5mベース式) S=1/30

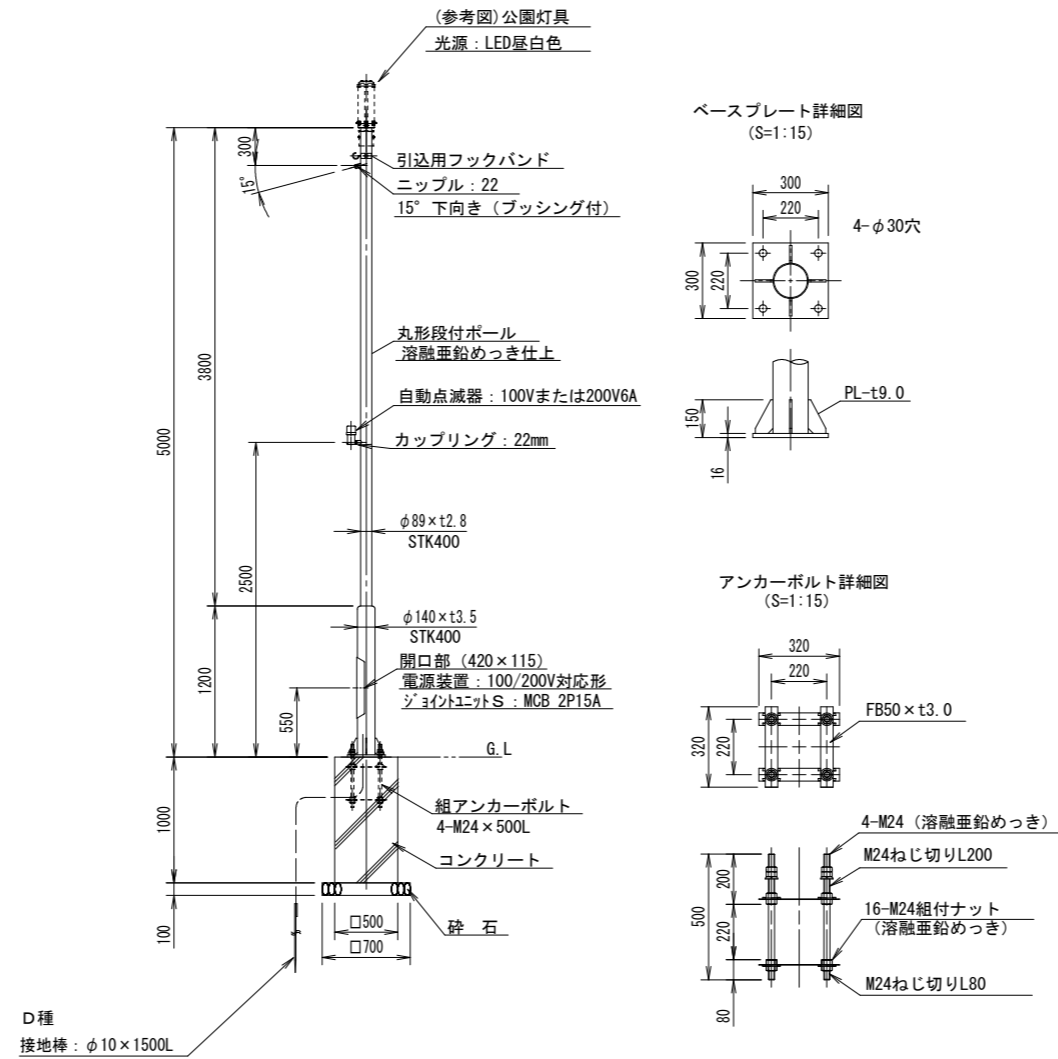

照明柱姿図 (4.7m埋込) S=1/30

